





EXISTING CONDITIONS
NOT TO SCALE

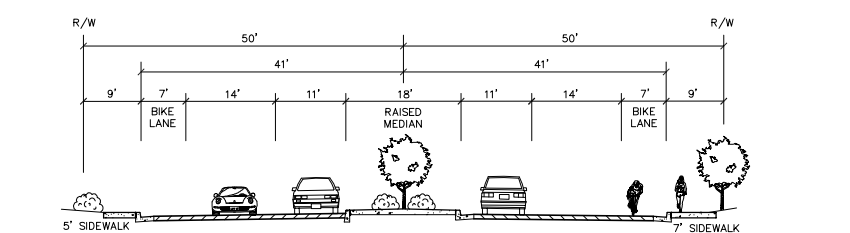

BIKE LANES & NO PARKING
NOT TO SCALE

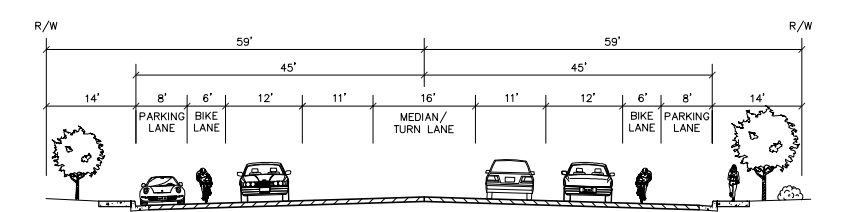

FUTURE CONDITIONS
FOUR LANE URBAN MAJOR
SCALE: 1"=10'

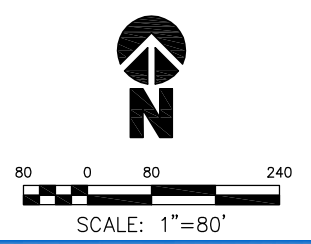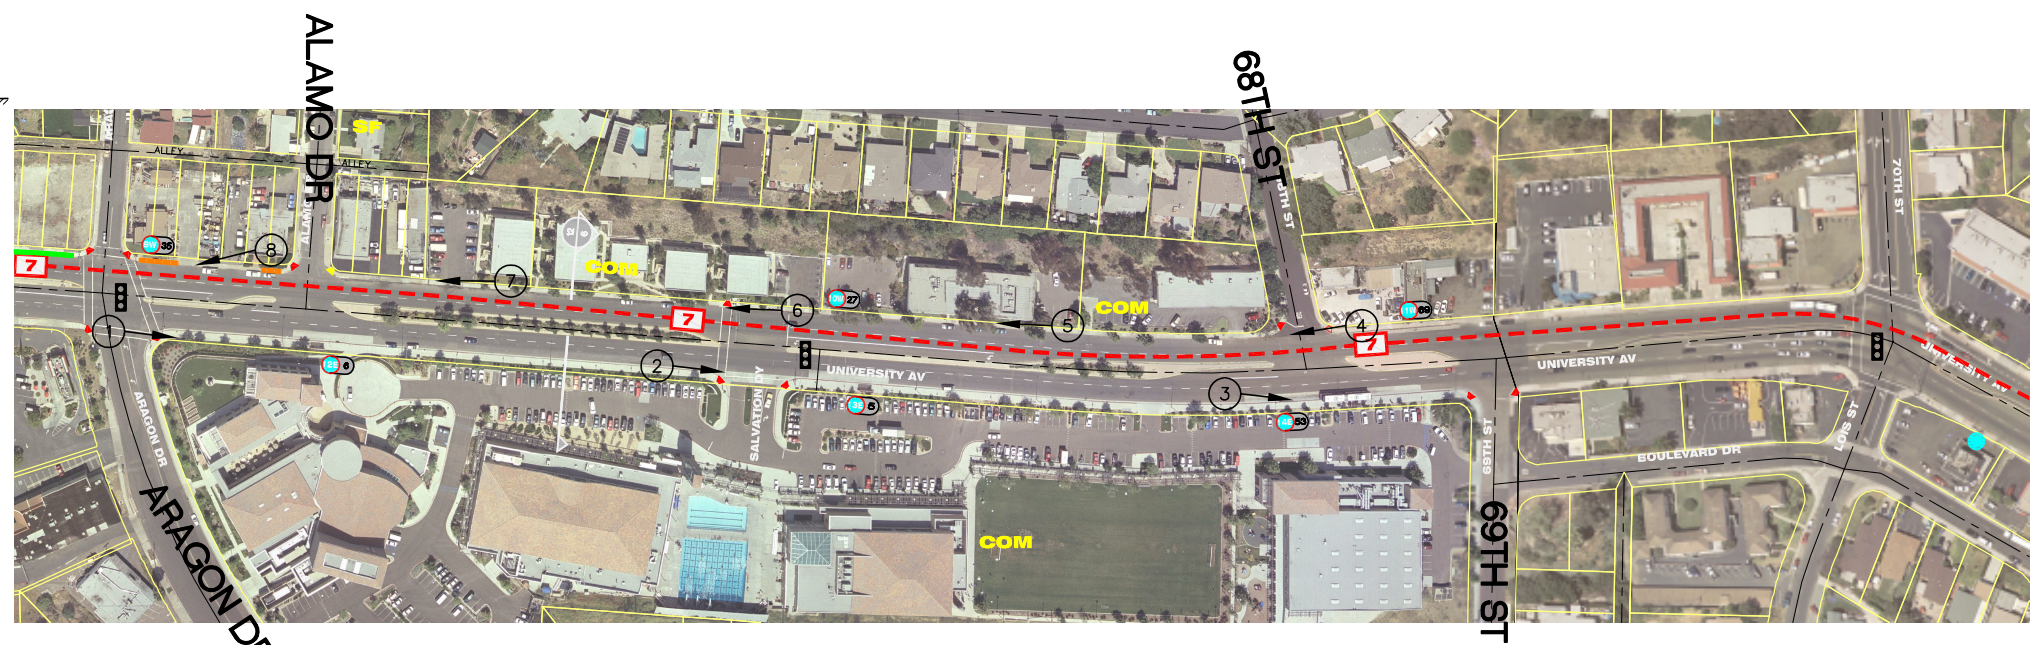

| LEGEND | | | |
|--------|---|--|------------------------|
| | BUS ROUTE 7 | | ADA COMPLIANT PED RAMP |
| | BUS STOP #/AVERAGE RIDER FOR ROUTE 7 | | NON-COMPLIANT PED RAMP |
| | BUS ROUTE 10 | | MISSING PED RAMP |
| | BUS STOP #/AVERAGE RIDER FOR ROUTE 10 | | MISSING SIDEWALK |
| | BUS ROUTE 7 & 10 | | ADA OBSTRUCTION |
| | BUS STOP #/AVERAGE RIDER FOR ROUTE 7 AND 10 | | POOR CONDITION |
| | BUS ROUTE | | R.O.W. DISCREPANCY |

BIKE ROUTE NOTE:
UNIVERSITY AVE IS A
SUGGESTED ROUTE
FOR CYCLING, NOT A
CLASSIFIED BIKE ROUTE.

UNIVERSITY AVENUE MOBILITY STUDY

ARAGON DR TO 69TH ST
4 OF 4